



EXISTING PLAN

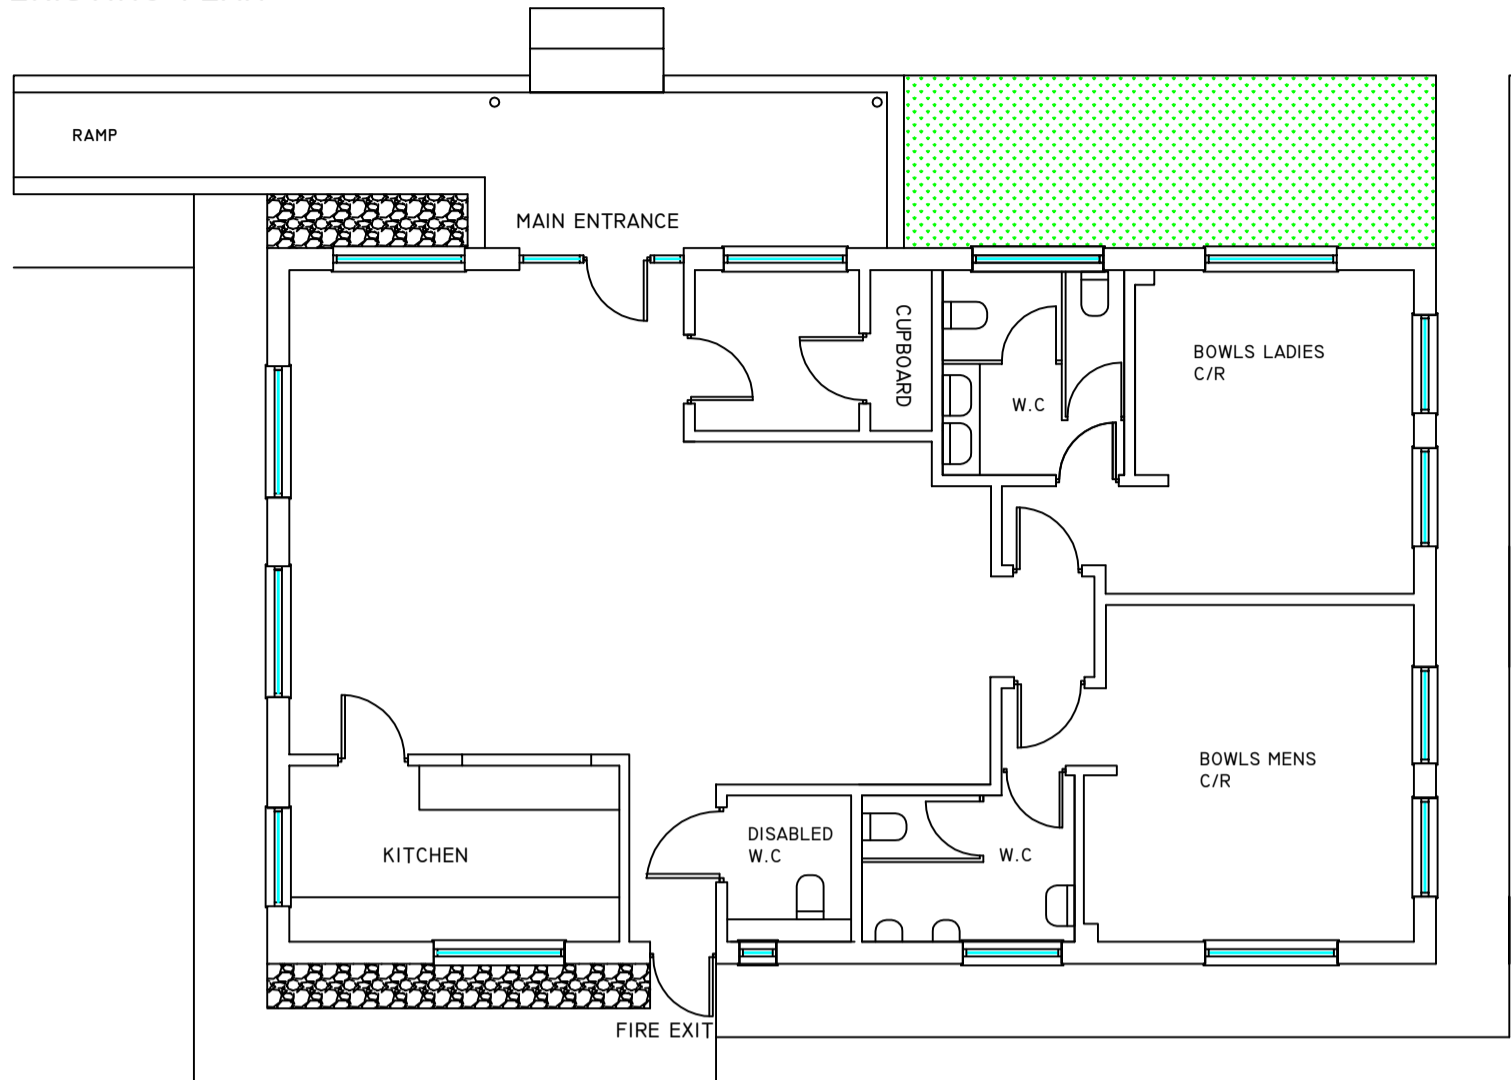

PROPOSED PLAN

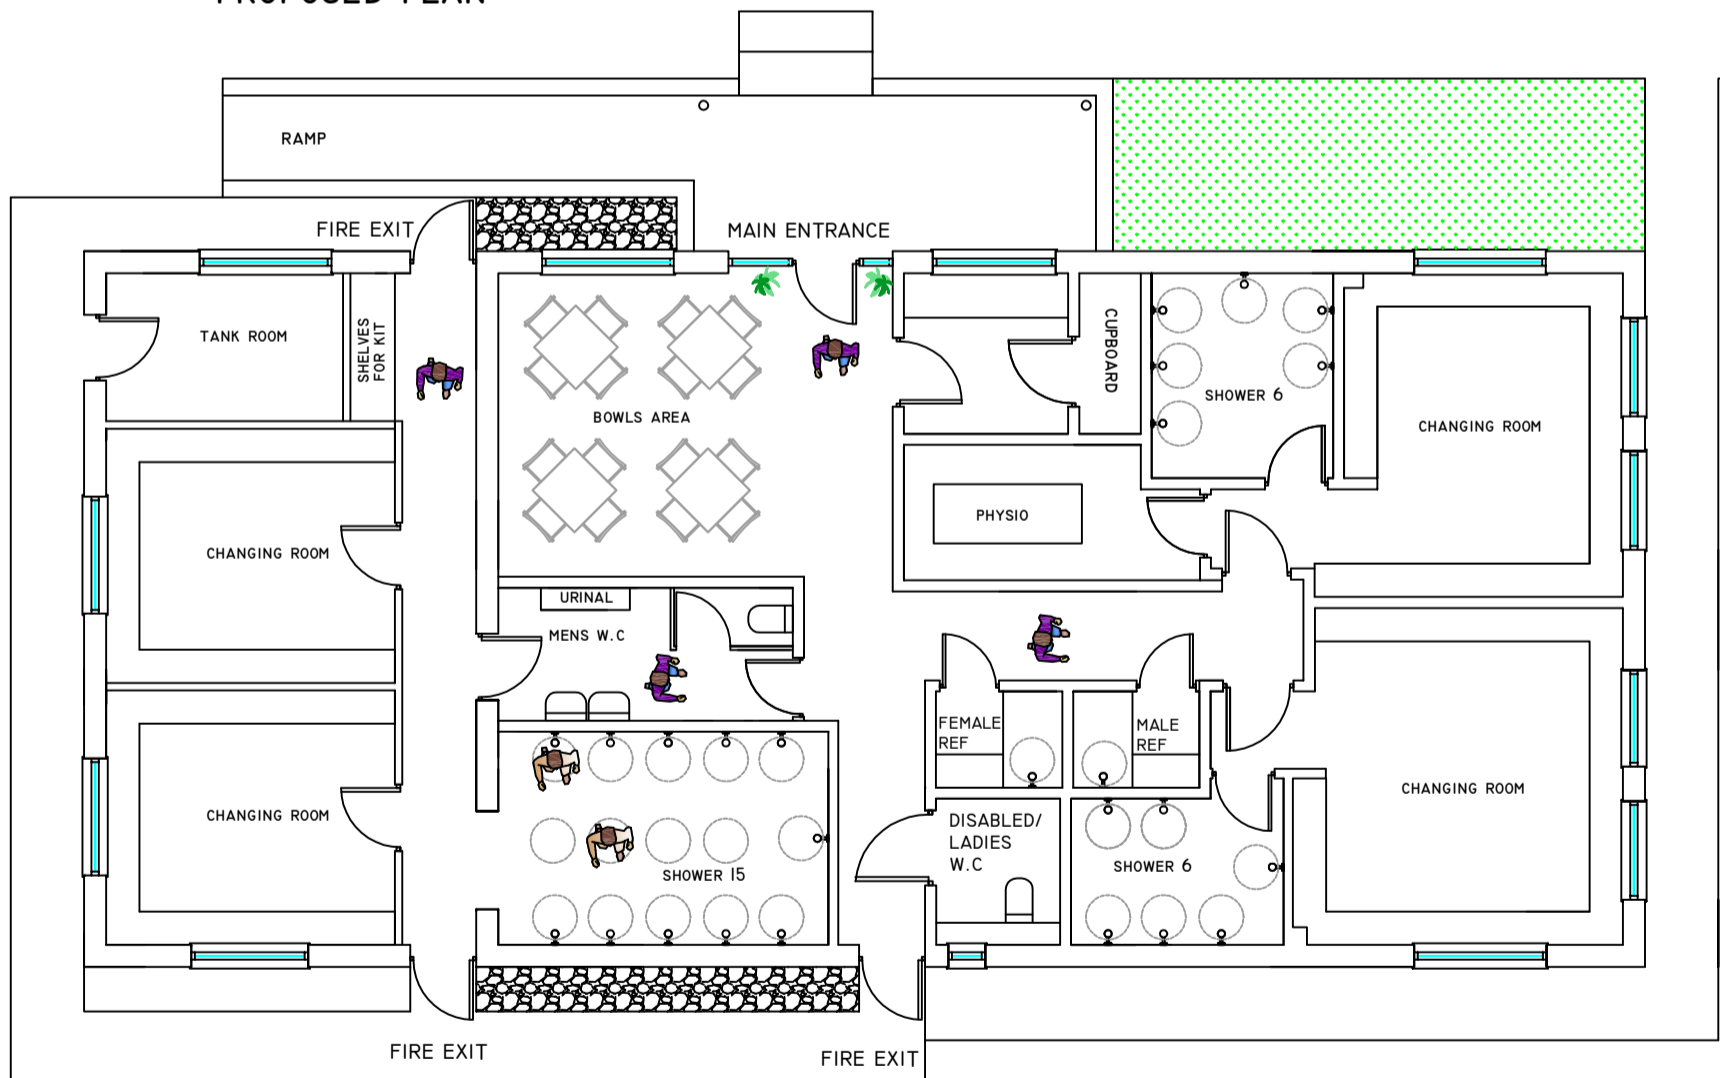

PROJECT: PROPOSED EXTENSION TO CEFN CRIBWR ATHLETIC BOWLING CLUB
 CAE GOF, CEFN ROAD, CEFN CRIBWR, BRIDGEND, MID GLAMORGAN, CF320BA
 DRAWN BY: JULIA JAMES (JASMINE INTERIORS)
 SCALE: 1:100 @ A3
 DRAWING NUMBER: CCABC-1001

KEY

BLOCK UP EXISTING WINDOWS


NEW PARTITIONING

EXTENSION

EXISTING INTERNAL WALLS TO BE REMOVED

KNOCK THROUGH WALLS


PROPOSED PLAN - ALTERATIONS

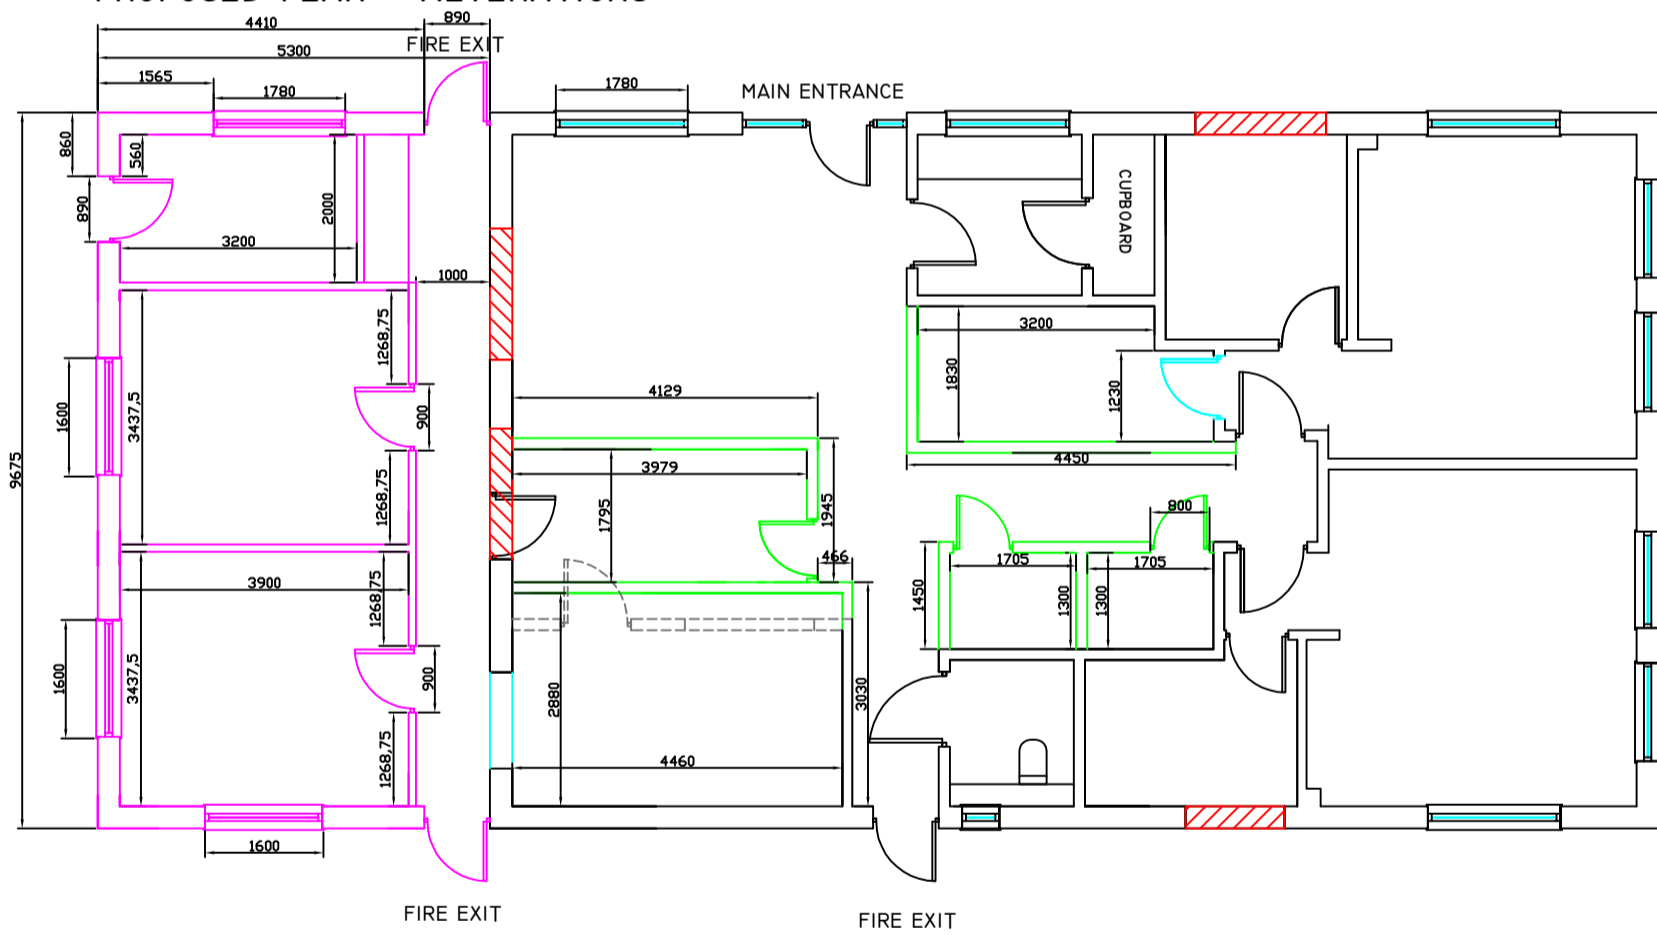

PROJECT: PROPOSED EXTENSION TO CEFN CRIBWR ATHLETIC BOWLING CLUB
CAE GOF, CEFN ROAD, CEFN CRIBWR, BRIDGEND, MID GLAMORGAN, CF320BA
DRAWN BY: JULIA JAMES (JASMINE INTERIORS)
SCALE: 1:100 @ A3
DRAWING NUMBER: CCABC-1002



EXISTING FRONT ELEVATION

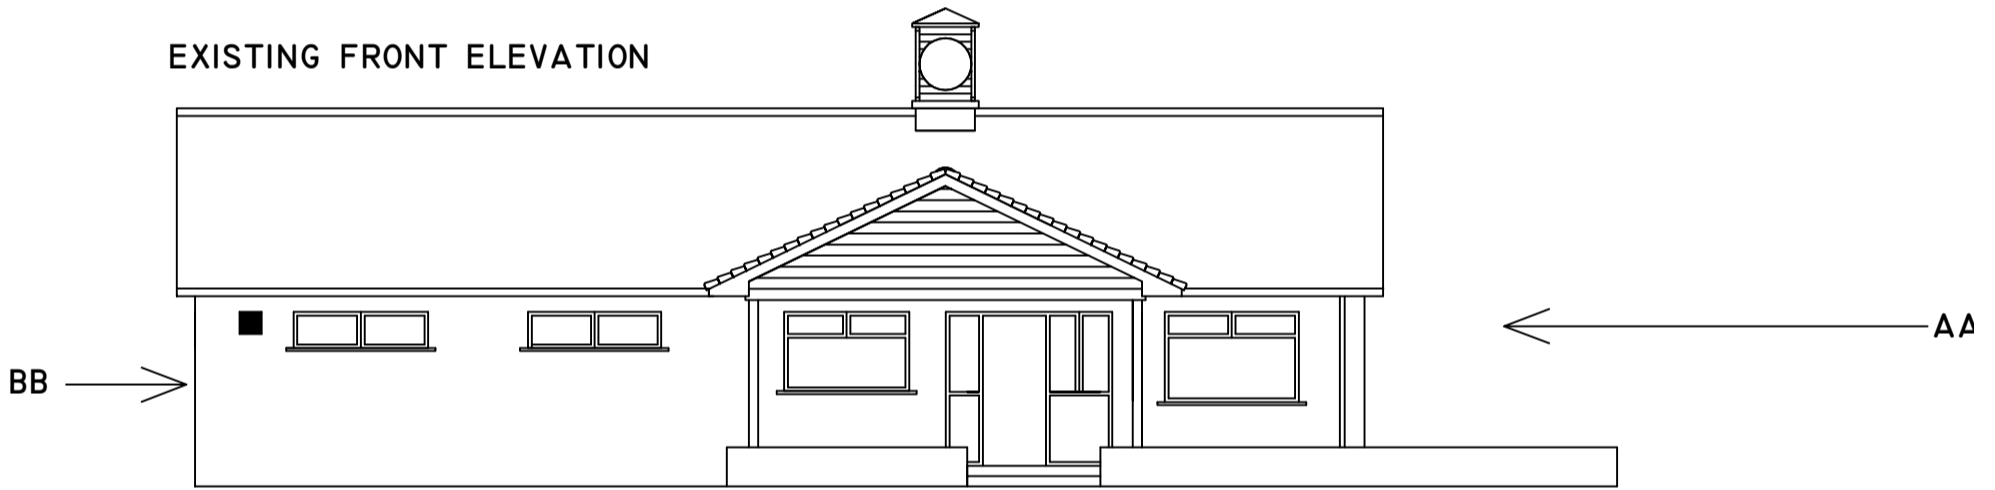


PROPOSED FRONT ELEVATION




PROJECT: PROPOSED EXTENSION TO CEFN CRIBWR ATHLETIC BOWLING CLUB
CAE GOF, CEFN ROAD, CEFN CRIBWR, BRIDGEND, MID GLAMORGAN, CF320BA
DRAWN BY: JULIA JAMES (JASMINE INTERIORS)
SCALE: 1:100 @ A3
DRAWING NUMBER: CCABC-1003



EXISTING SIDE ELEVATION AA

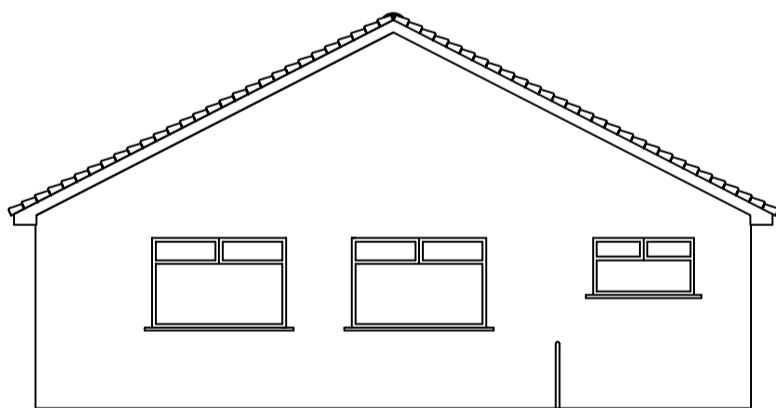


PROPOSED SIDE ELEVATION AA

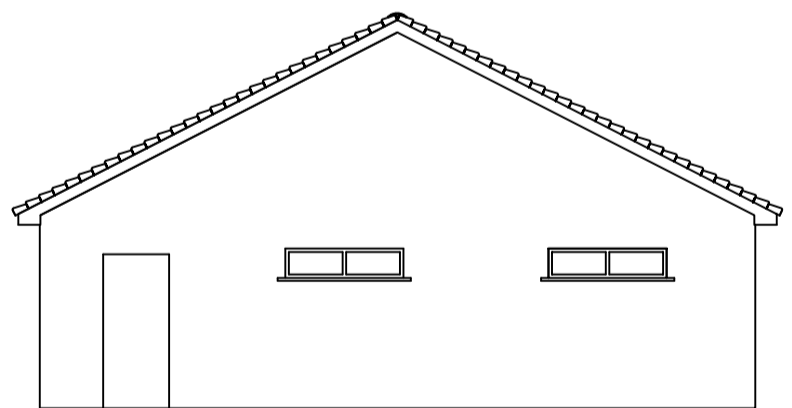


PROJECT: PROPOSED EXTENSION TO CEFN CRIBWR ATHLETIC BOWLING CLUB
CAE GOF, CEFN ROAD, CEFN CRIBWR, BRIDGEND, MID GLAMORGAN, CF320BA
DRAWN BY: JULIA JAMES (JASMINE INTERIORS)
SCALE: 1:100 @ A3
DRAWING NUMBER: CCABC-1004



EXISTING SIDE ELEVATION BB

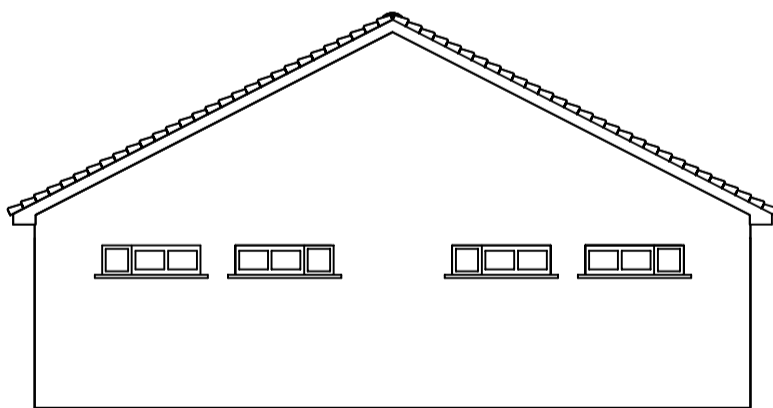


PROPOSED SIDE ELEVATION BB (NO CHANGE)

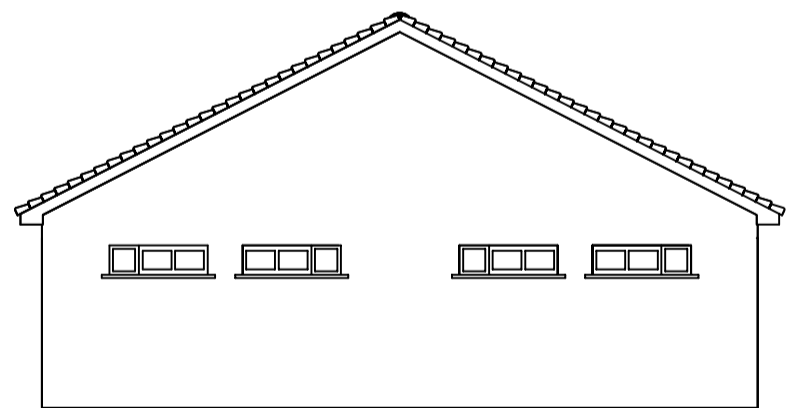


PROJECT: PROPOSED EXTENSION TO CEFN CRIBWR ATHLETIC BOWLING CLUB
CAE GOF, CEFN ROAD, CEFN CRIBWR, BRIDGEND, MID GLAMORGAN, CF320BA
DRAWN BY: JULIA JAMES (JASMINE INTERIORS)
SCALE: 1:100 @ A3
DRAWING NUMBER: CCABC-1005



EXISTING REAR ELEVATION

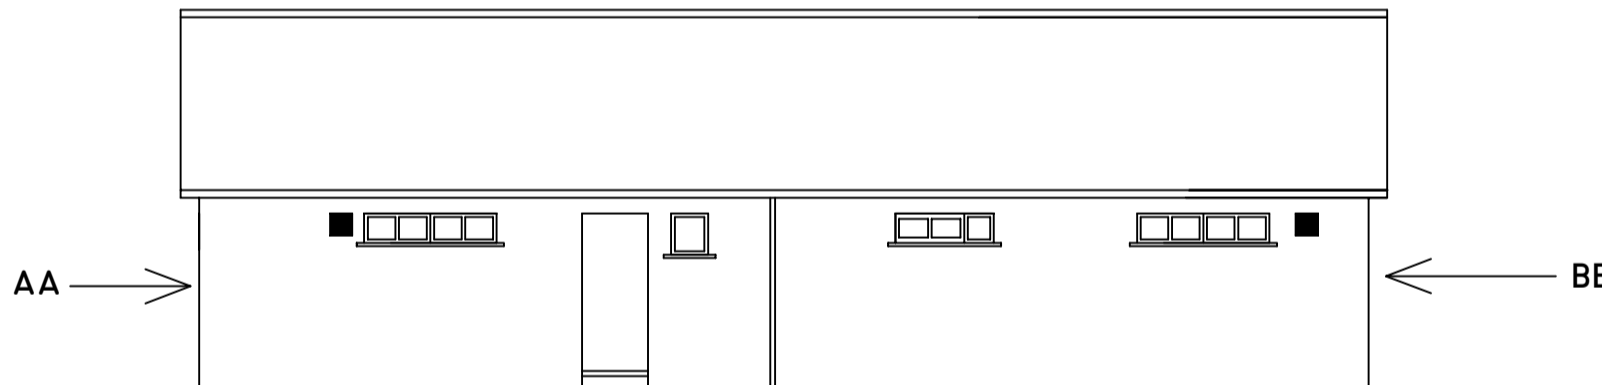

PROPOSED REAR ELEVATION

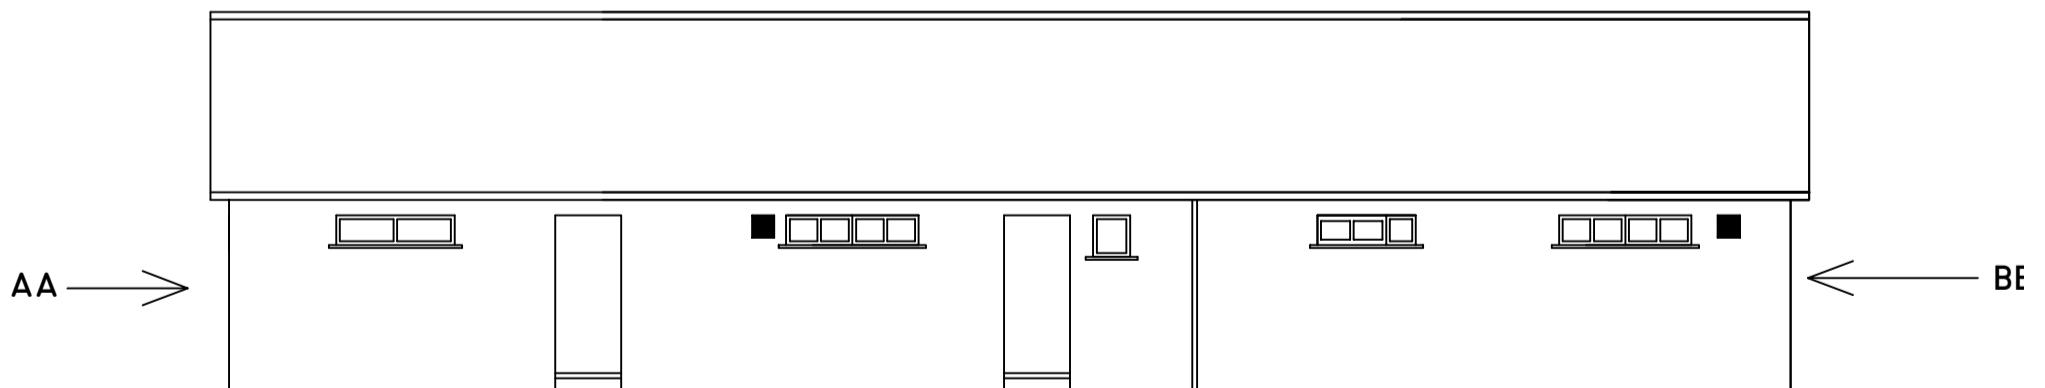

PROJECT: PROPOSED EXTENSION TO CEFN CRIBWR ATHLETIC BOWLING CLUB
 CAE GOF, CEFN ROAD, CEFN CRIBWR, BRIDGEND, MID GLAMORGAN, CF320BA
 DRAWN BY: JULIA JAMES (JASMINE INTERIORS)
 SCALE: 1:100 @ A3
 DRAWING NUMBER: CCABC-1006