



RECEIVED IN PLANNING
19/12/2022

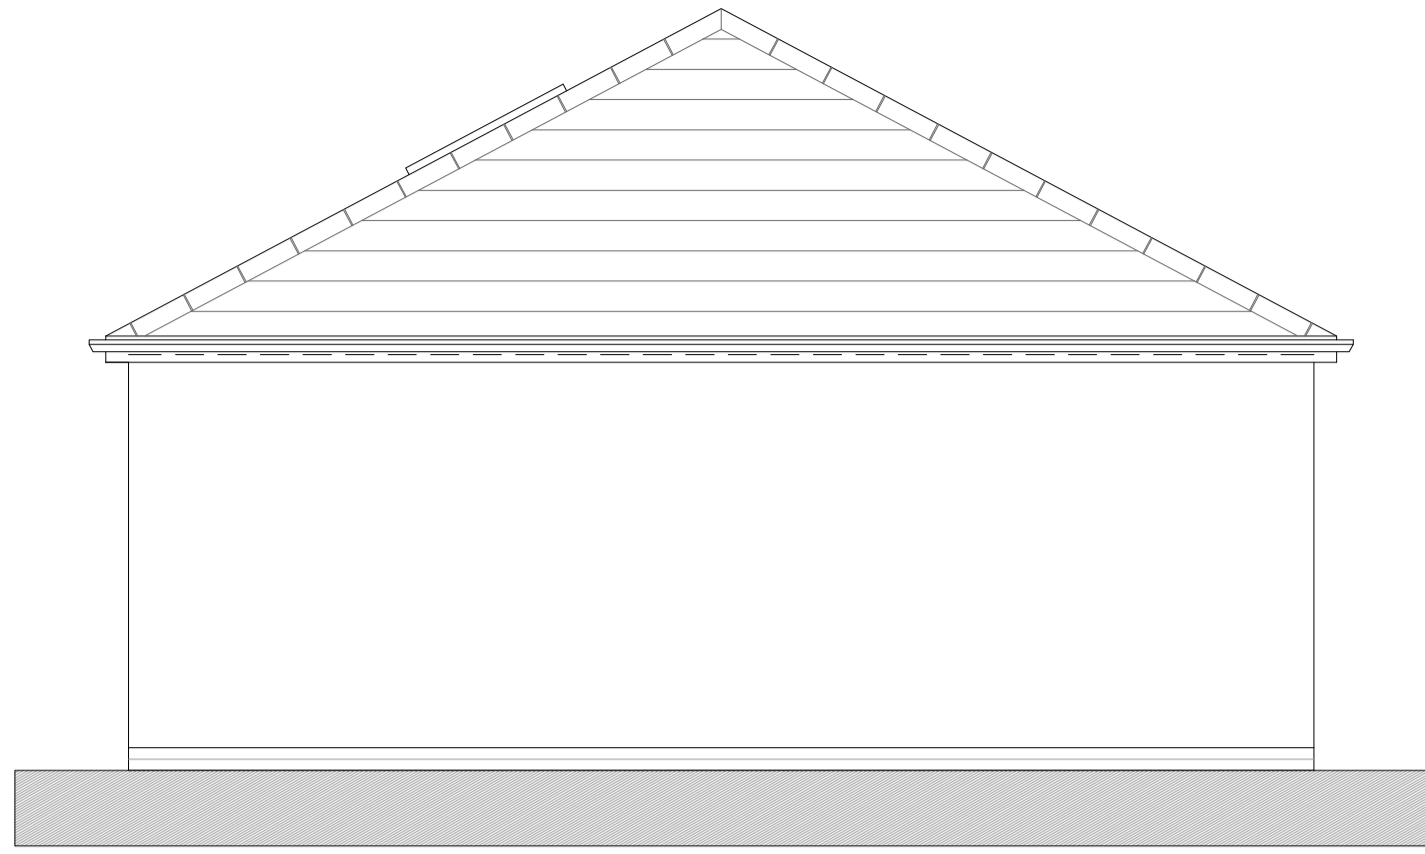


Side Elevation

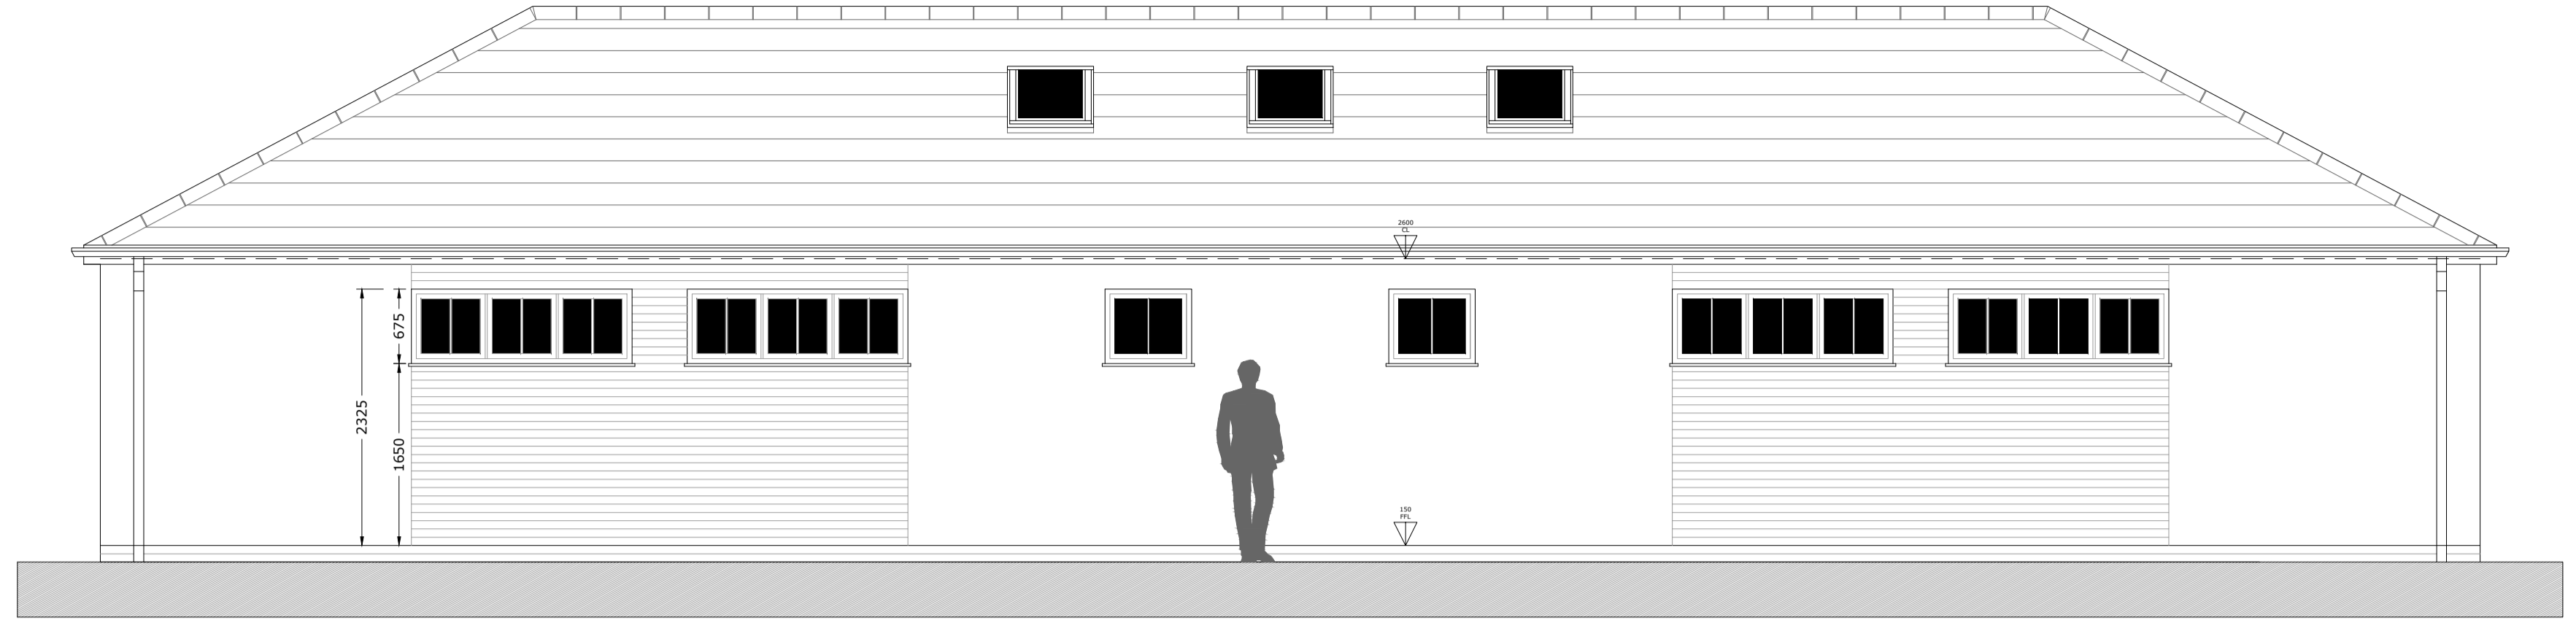


Rear Elevation


Ground Floor - GIA 150m²

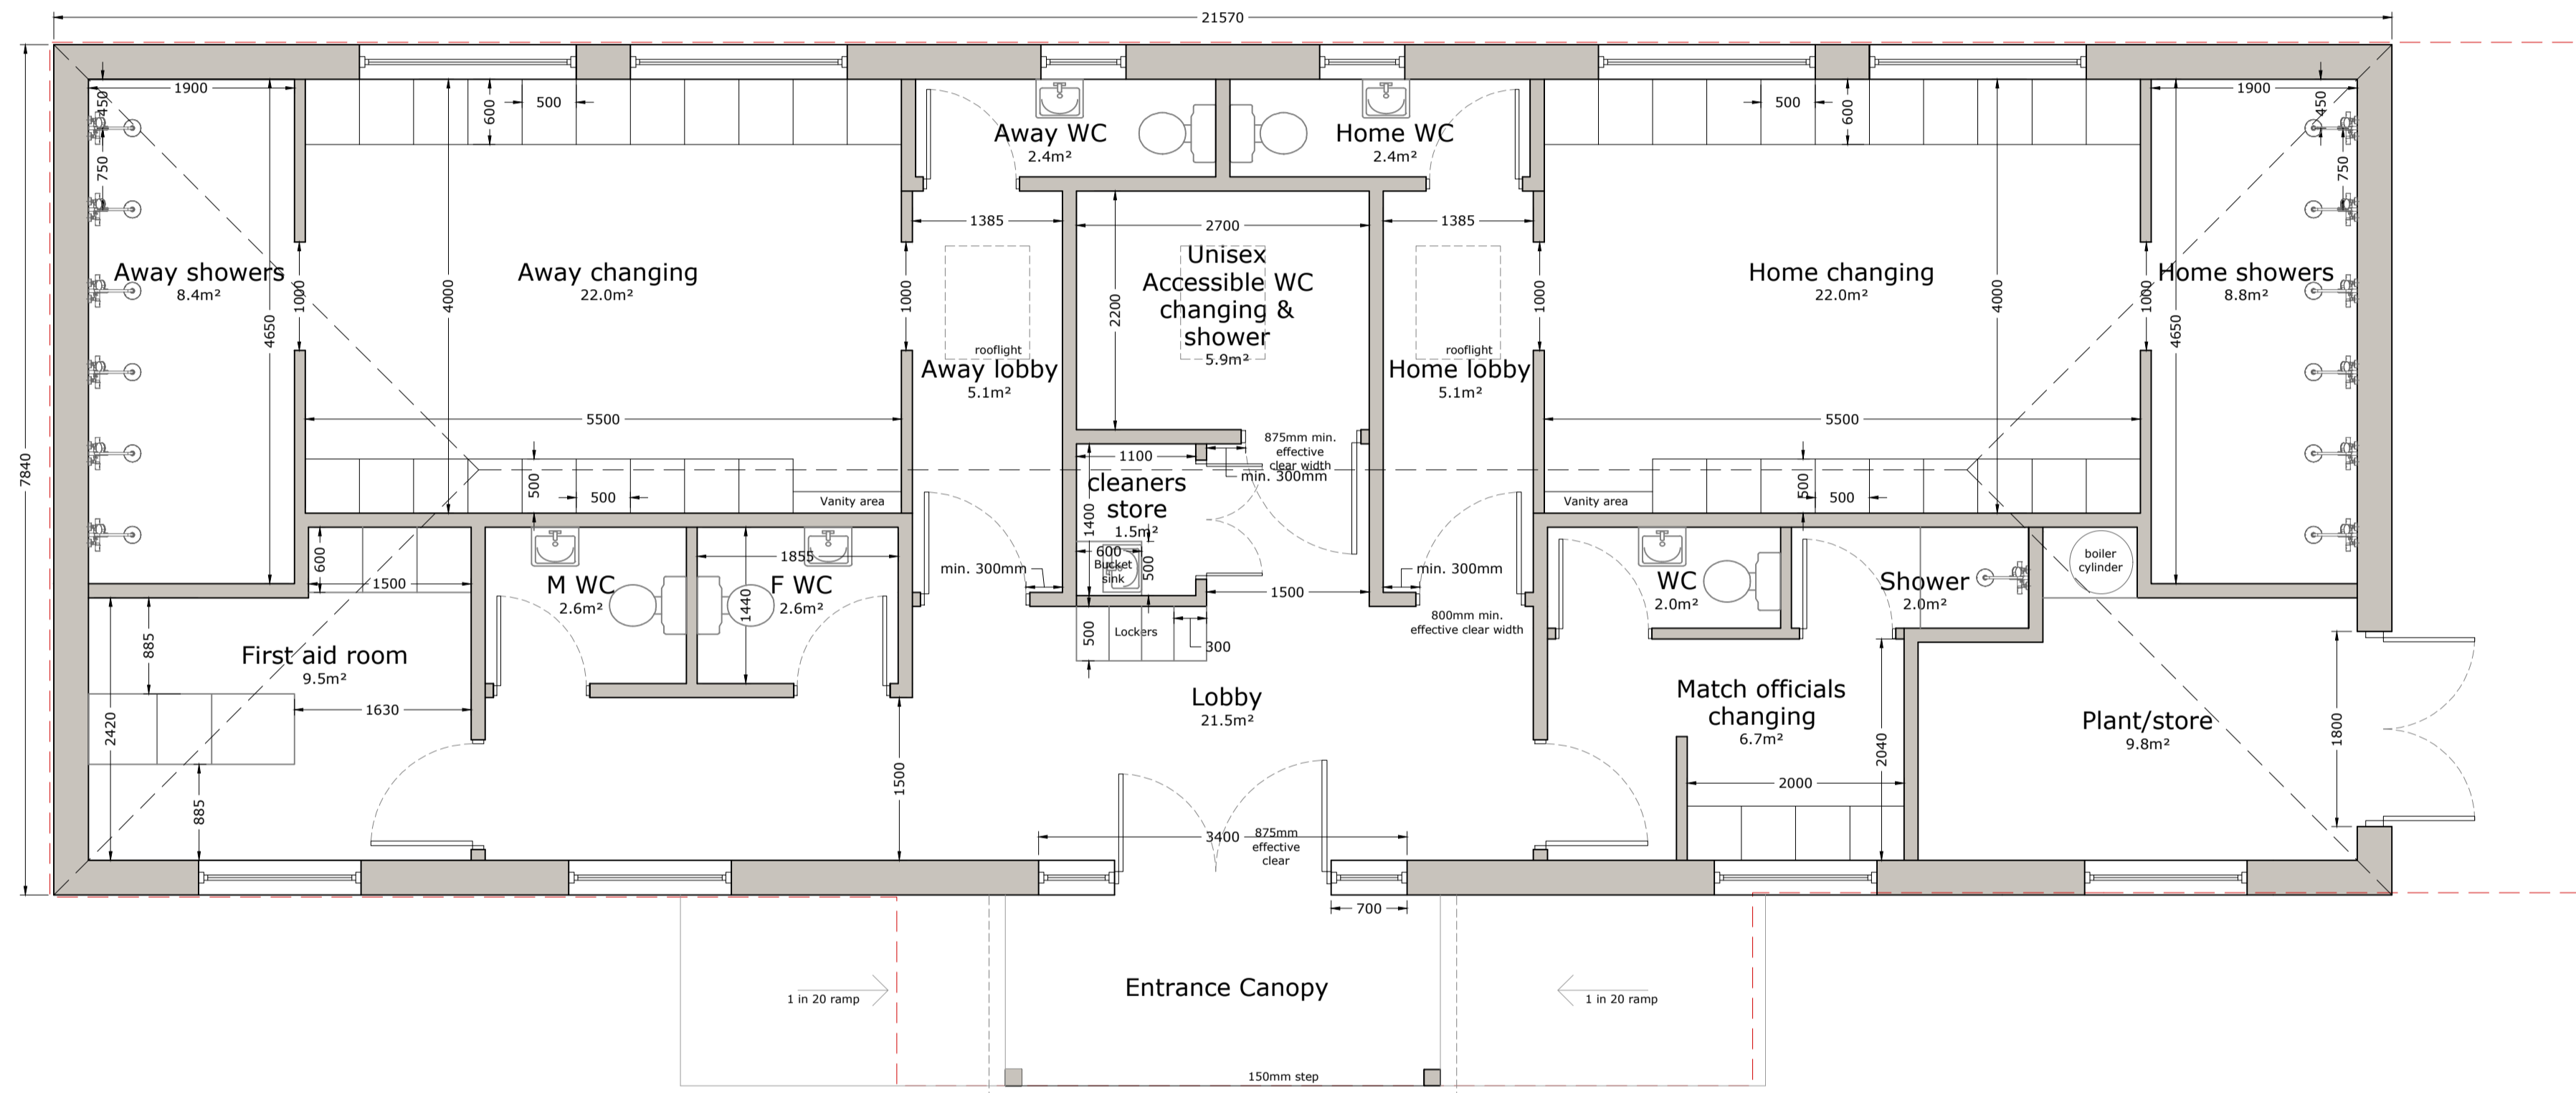

Red dashed line represents existing footprint.

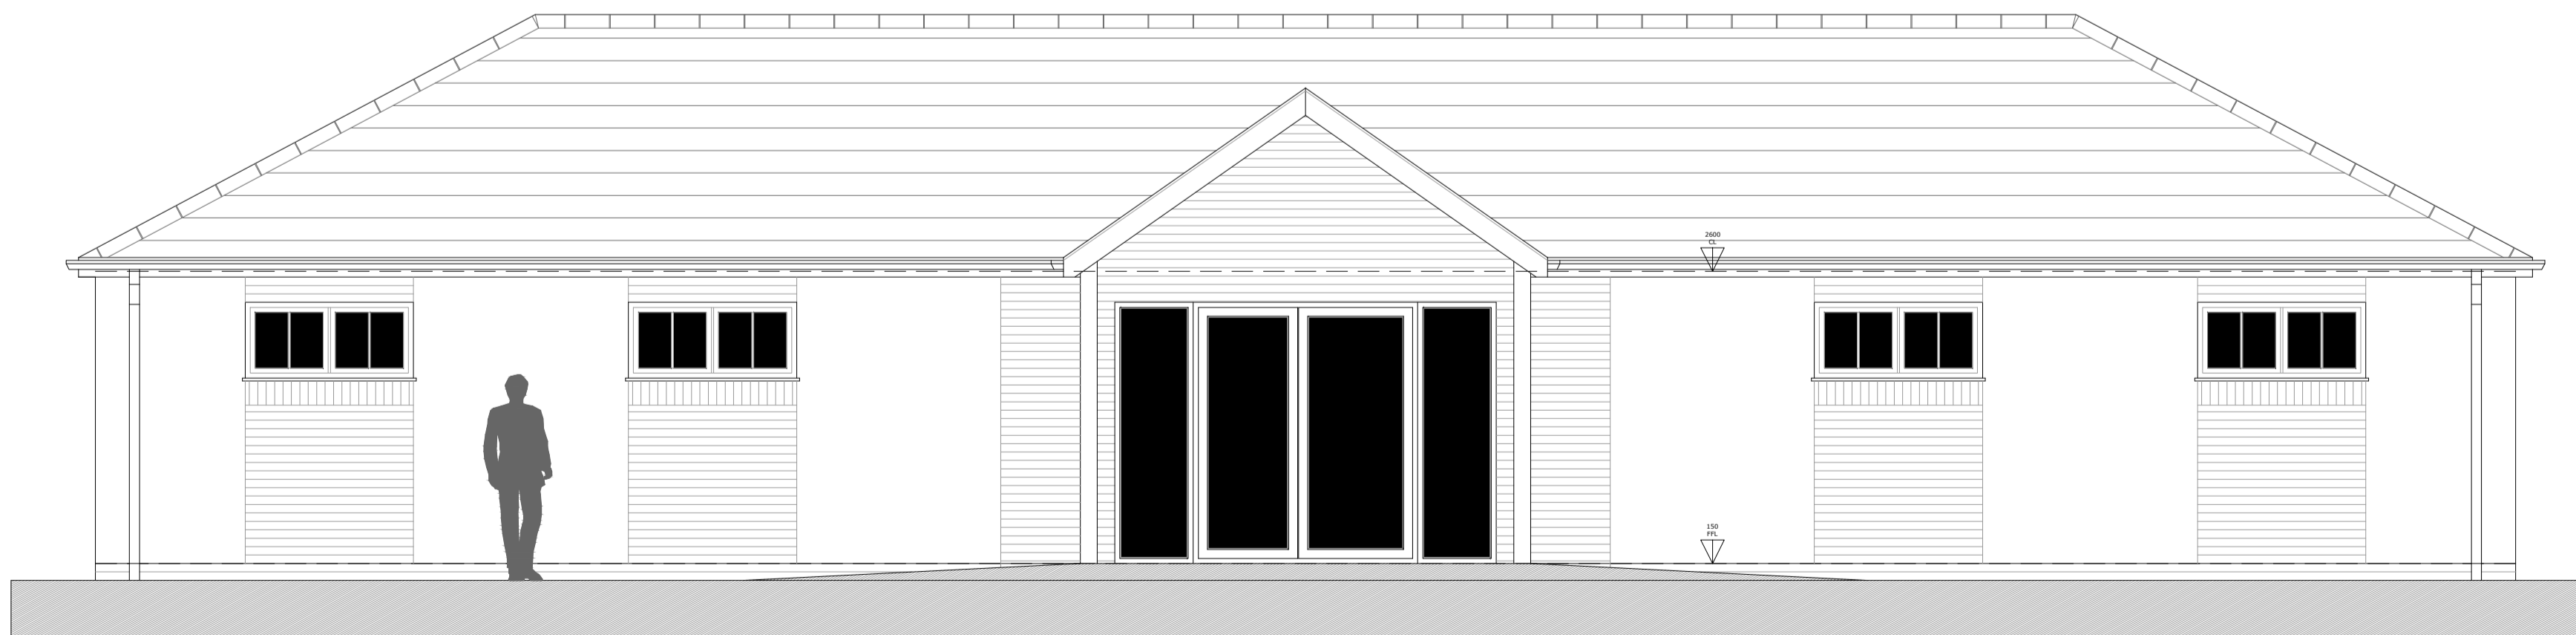

Front Elevation

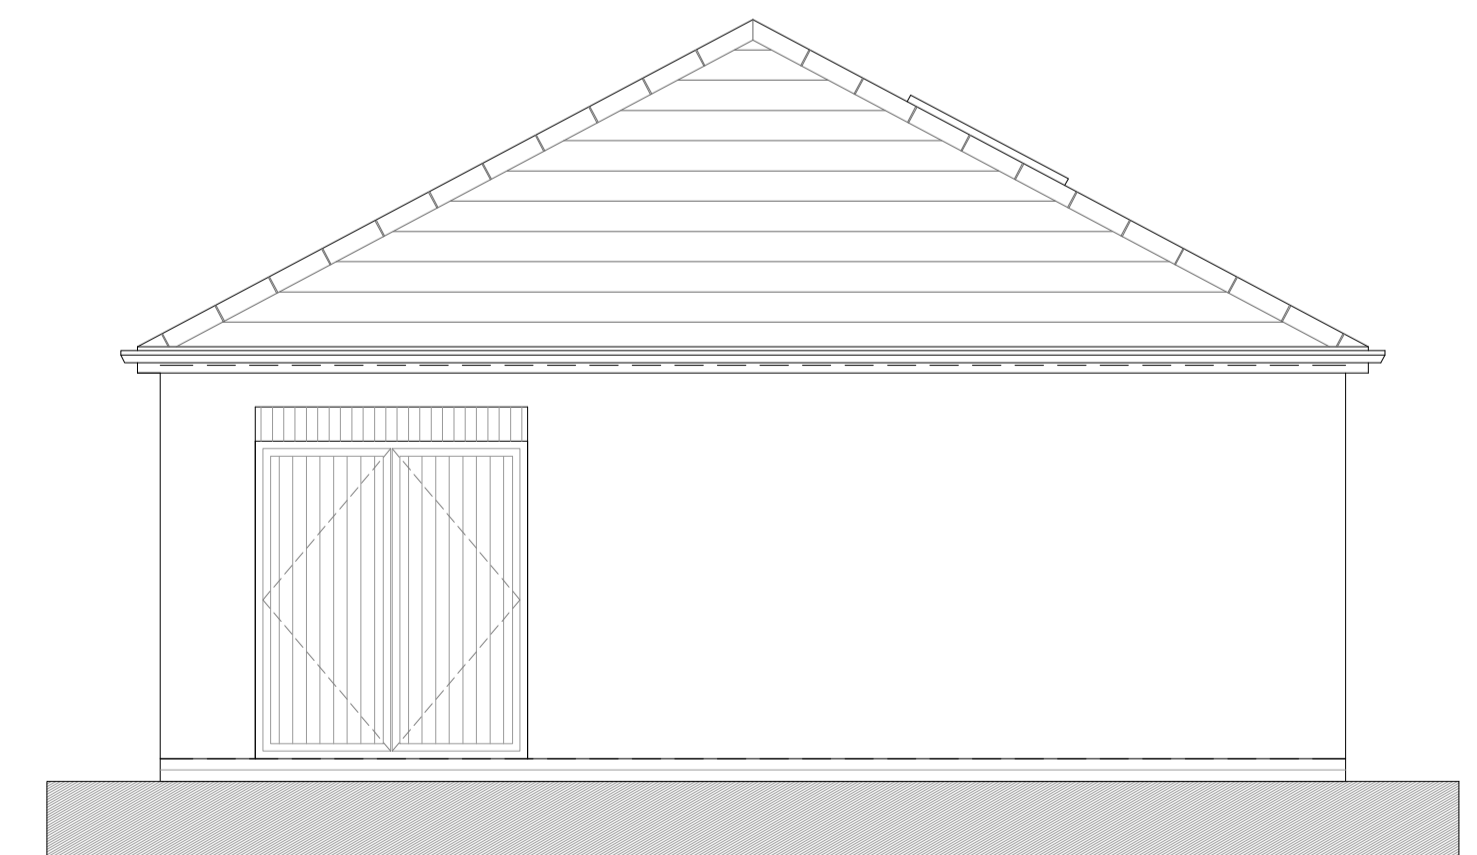

Side Elevation

Scale 1:50@A1


REVISION/ISSUE

TITLE SKETCH FLOOR PLAN AND ELEVATIONS.

JOB NO. 055-06-22

ADDRESS THE PAVILION, LLANGEINOR FC. LLANGEINOR PARK, BETTWS ROAD. CF32 8PG

DATE 30.11.22

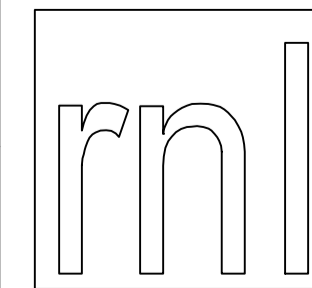

Roger North, Long and Partners
Chartered Surveyors



5 Neptune Court
Vanguard Way
Cardiff CF24 5PJ
Telephone 029 2048 4484
Facsimile 029 2048 2545
E-mail rnl@fut.net