

APPENDIX A

APPENDIX A

642524

Mr M G Toozer

TE/TT/KD/T1325A

20 December 2005

Dear

**Road Traffic Regulation ACT 1984
Proposed Introduction of Waiting, Loading and Unloading Restriction,
Plasnewydd Street, Maesteg**

I am writing to seek your views on the above proposal:

Informal parking currently takes place within the turning head of Plasnewydd Street, Maesteg. This can restrict turning movements for vehicles using Plasnewydd Street, particularly those servicing businesses in the adjacent unnamed lane, which connects to Talbot Street and those entering and exiting the school.

As you may be aware an improved pedestrian bridge and associated pedestrian space is also proposed for the area mentioned above. The objectives of the improvements are to encourage further pedestrian activity and improve amenity between the main car park in Llynfi Lane and the town centre area. It is considered that the existing informal parking activity may obstruct a clear pedestrian route between the new bridge and the unnamed lane connecting to the town centre area.

It is proposed that this area should be reserved for pedestrian activity and turning movements only, in support of the above public realm strategy objectives.

The existing Residents Parking Order and No Waiting Order in Plasnewydd Street are unaffected and will remain.

The attached drawing, reference no D/LDA/MAE.2/03 indicates the extent of the new proposals.


In accordance with the Local Authorities Traffic Orders (Procedure) (England and Wales) Regulations 1996 I shall be glad to receive your observations on the proposed speed reduction within 3 weeks of the date of this letter.

Yours sincerely

Michael Toogel.

FOR DIRECTOR OF ENVIRONMENTAL AND PLANNING SERVICES

Copy Councillor M Voisey
Councillor B Evans
Councillor W May
Councillor D Buttle
Councillor C Teesdale
Helen Jeffries, Regeneration Officer
Consultation File
File Copy

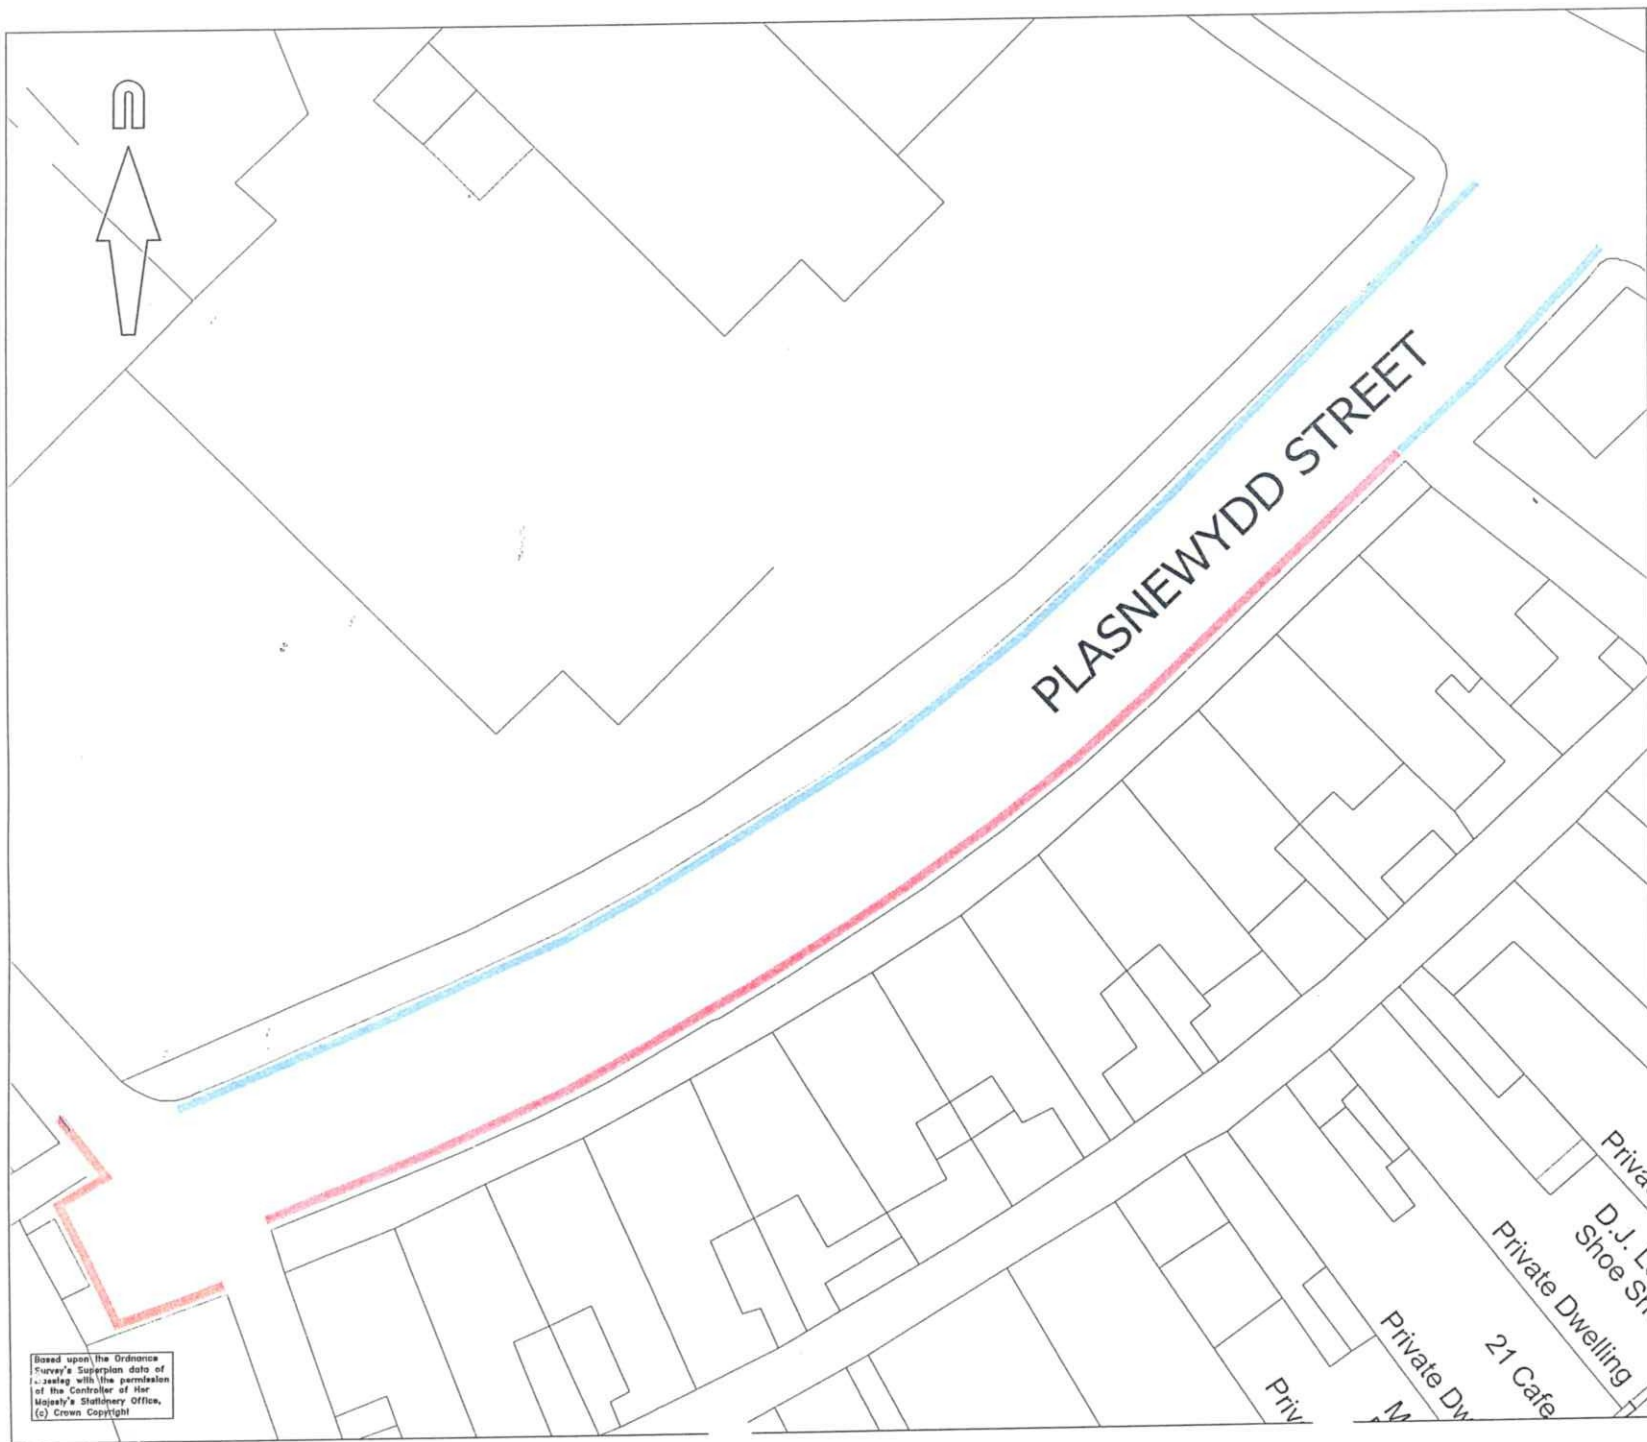

- KEY:**
- PROPOSED NO WAITING, NO LOADING OR UNLOADING AT ANY TIME
 - EXISTING RESIDENTS PARKING ORDER
 - EXISTING NO WAITING AT ANY TIME ORDER

rev.	amendment	date

m3
mayer brown

Mayer Brown Limited
Magnet House 32 Victoria Street Bristol BS1 6BY
Telephone 0117 925 1027 Fax 0117 925 1029
bristoloffice@mayerbrown.co.uk www.mayerbrown.co.uk

client
LDA DESIGN

project
MAESTEG
PUBLIC REALM

scale 1:250@A3 drawn by ND checked by

date 22.09.05 cad file MAE TRO

title
PROPOSED TRAFFIC REGULATION ORDERS
PLASNEWYDD STREET

drawing number
D/LDA/MAE.2/03

Based upon the Ordnance Survey's Superplan data of 1:2500 scale with the permission of the Controller of Her Majesty's Stationery Office, (c) Crown Copyright

Address	Salutation	Contact details
1,1b, 2-12 Plasnewydd Street, Maesteg, CF34 9UL	The Occupants	
Mr Watkins Head Teacher Plasnewydd Primary School Castle Street Maesteg CF34 9UN	Mr Watkins	
Chief Constable South Wales Police Police Headquarters Cowbridge Road Bridgend CF31 3SU	Madam	01656 655555
Chief Fire Officer (West Division HQ) Celtic Court Tremains Road Bridgend CF31 1TZ	Sir	
Chief Fire Officer Fire Service Headquarters Lanelay Hall Pontyclun Rhondda Cynon Taff	Sir	01443 232908 01443 232900
Locality Ambulance Officer Bryncethin Ambulance Station Bridgend Road Bryncethin Bridgend CF32 9TG	Sir	01656 720153 01656 722802
Assistant Director Planning Directorate of Environmental and Planning Services Bridgend County Borough Council Civic Offices Angel Street Bridgend CF31 4WB	Sir	
Freight Transport Association Regus House Falcon Drive Cardiff Bay Cardiff CF10 4RU	Sir/Madam	Tel 029 20 504070 Fax 029 20 504224 www.fta.co.uk
Automobile Association Unit 57 The Tythings Commercial Centre	Sirs	

Southgate Road Wincanton Somerset BA9 9RZ			
Touring Information (RR) RAC Motoring Services PO Box 700 Bradley Stoke Bristol BS99 1RB	Sirs		
Mrs J Fielding Clerk, Maesteg Town Council Council Offices Talbot Street Maesteg Bridgend CF34 9BW	Mrs J Fielding	01656 732631	