
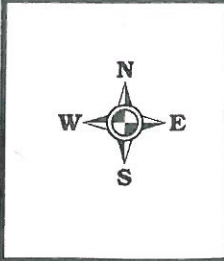


**Application Number**  
**P/12/861/FUL**

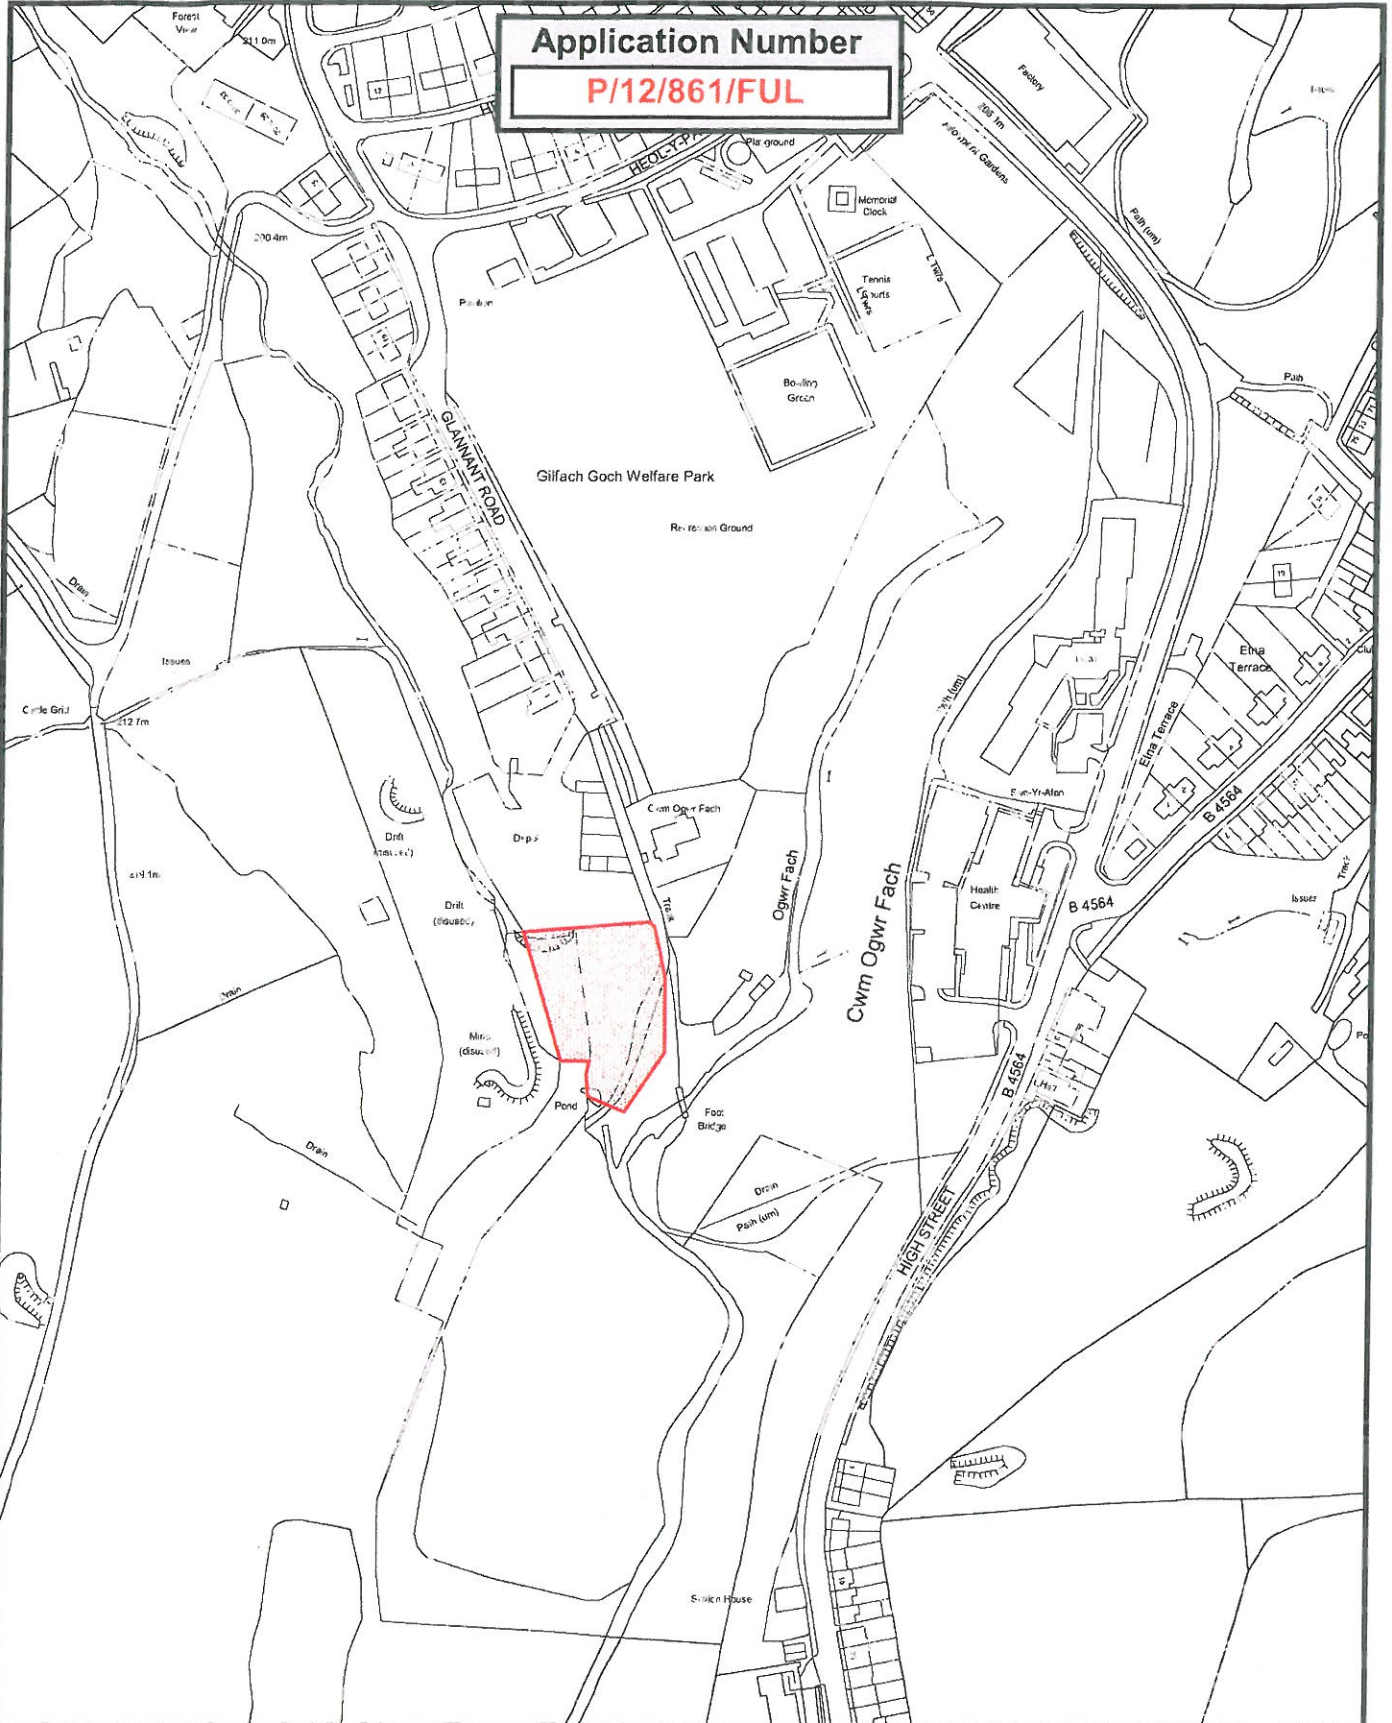

**Scale 1:2,500**

**Date Issued:**  
**29/01/2014**

**Development-GIS Team**  
**Tel: 01656 643176**

**Mark Shephard**  
 Corporate Director-Communities

Communities Directorate,  
 Bridgend County Borough  
 Council, Civic Offices,  
 Angel Street,  
 Bridgend CF31 4WB.

O/Drive/Plandraw/MapinfoV8/layout/  
 DC Committee Location Plan

(c) Crown Copyright and database rights  
 (2013) Ordnance Survey (100023405)

(c) Hawlfraint a hawliau cronfa ddata'r Goron  
 (2013) Rhif Trwydded yr Arolwg Ordans  
 (100023405)

(c) Cities Revealed Aerial Photography  
 copyright, The GeoInformation Group (2009)

