


Scale 1:1250  
Date issued: 21/12/2006

**APPENDIX A**  
**PROPOSED DIVERSION OF FOOTPATH 13,**  
**COMMUNITY OF CORNELLY**

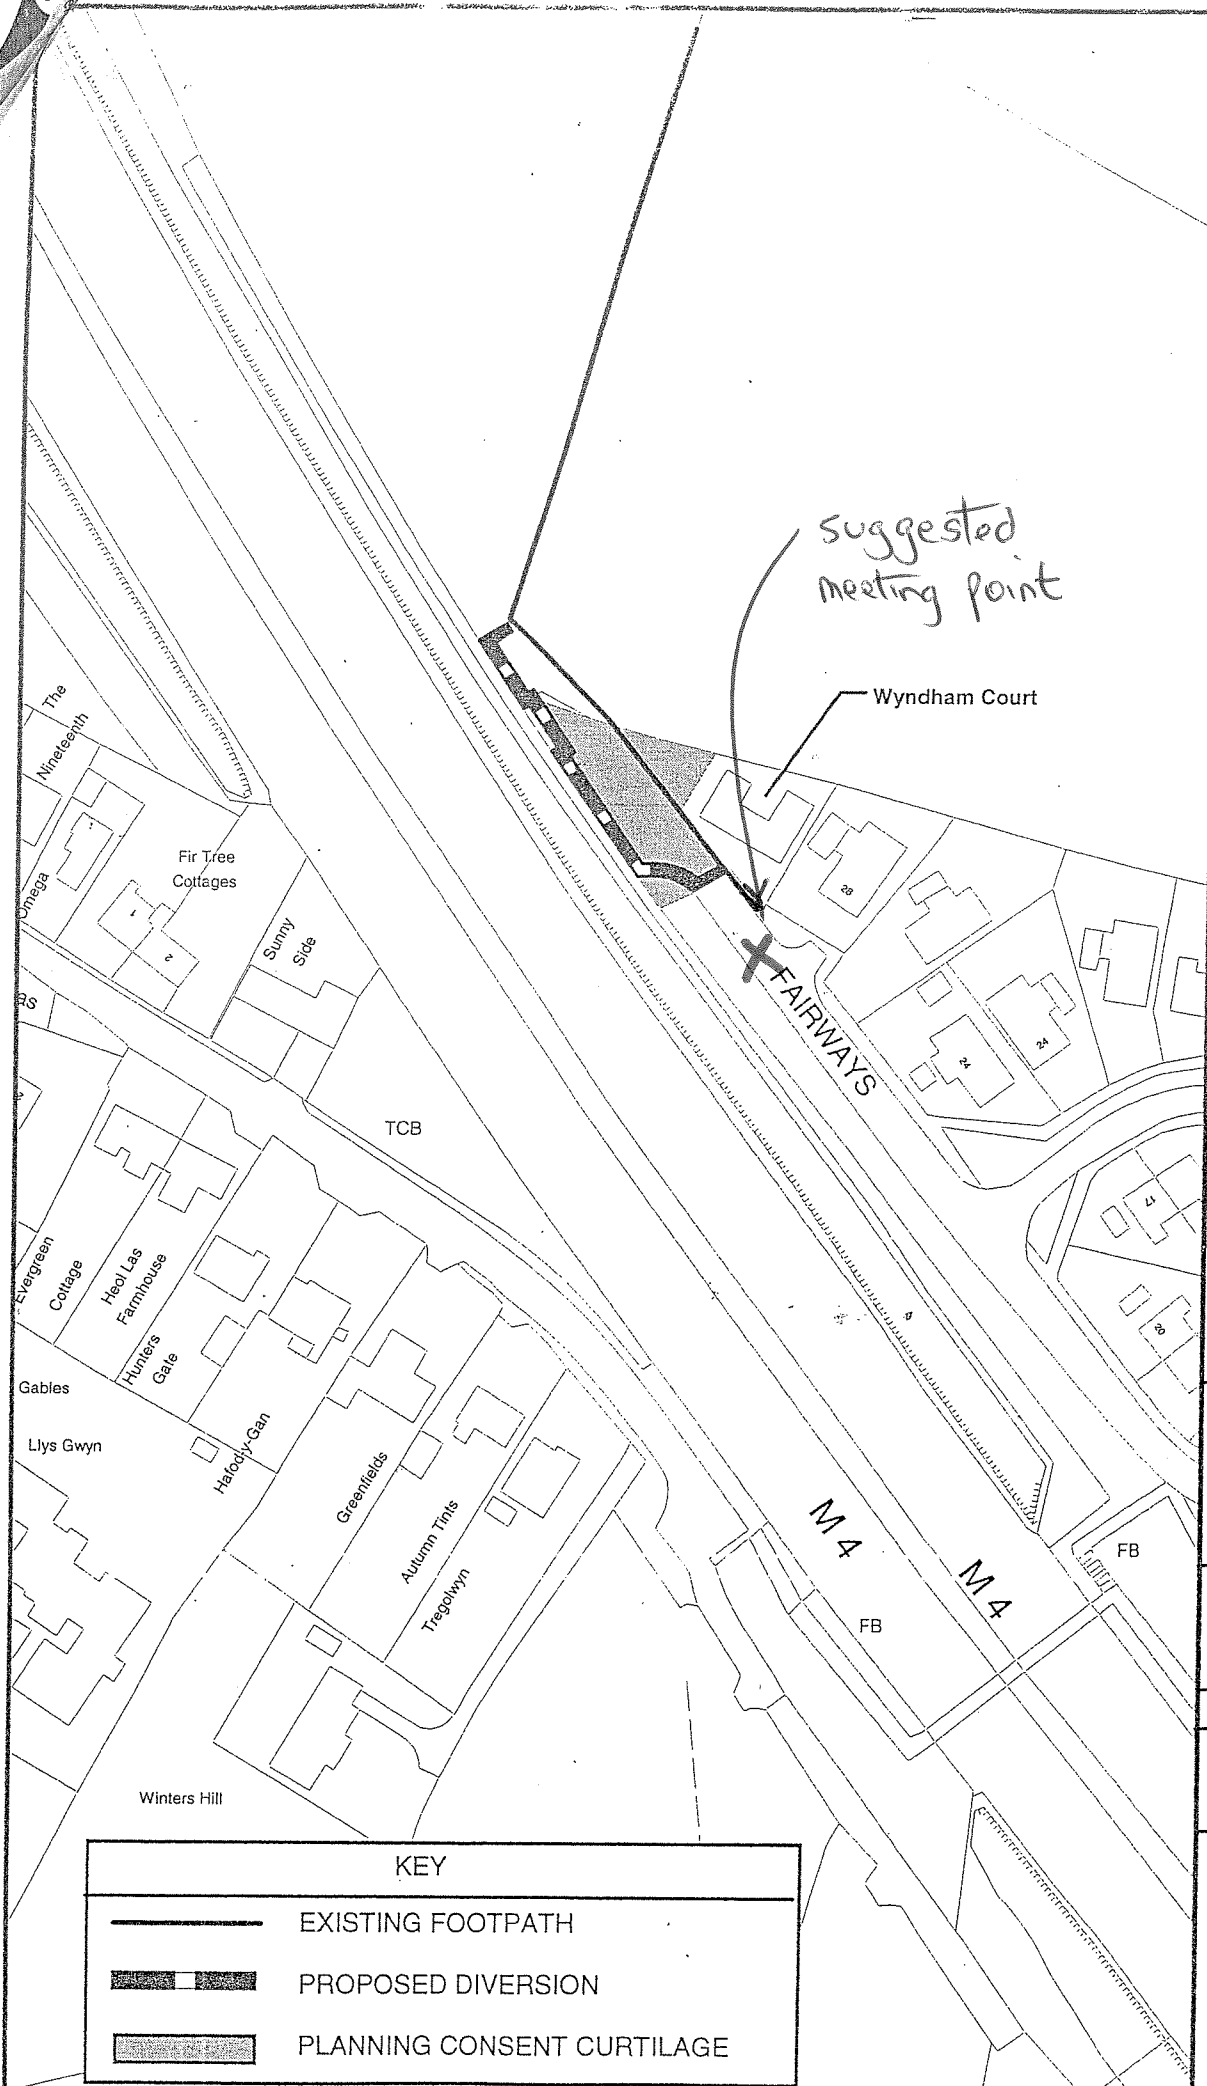

KEY	
	EXISTING FOOTPATH
	PROPOSED DIVERSION
	PLANNING CONSENT CURTILAGE

Rhodri-Gwynn Jones  
BSc., C.Eng., M.I.C.E.  
Executive Director -  
Environment,  
Bridgend County Borough  
Council, Civic Offices,  
Angel Street,  
Bridgend CF31 4WB.

Based upon Ordnance Survey Digital  
mapping with the permission of the  
Controller of Her Majesty's Stationery  
Office. (C) Crown Copyright.  
Unauthorized reproduction may  
lead to prosecution or civil proceedings.  
Aerial Imagery. (C) Cilles Revealed,  
The GeoInformation Group 2001

Licence no: 100023405

Planning Services  
Tel: 01656 643176  
O/Plandraw/ Mapinfo layouts/  
Proposed Diversion Footpath 13

Cyngor Bwrdeistref Siroc  
Pen-y-bont ar Ogwr  
  
**BRIDGEND**  
County Borough Council