


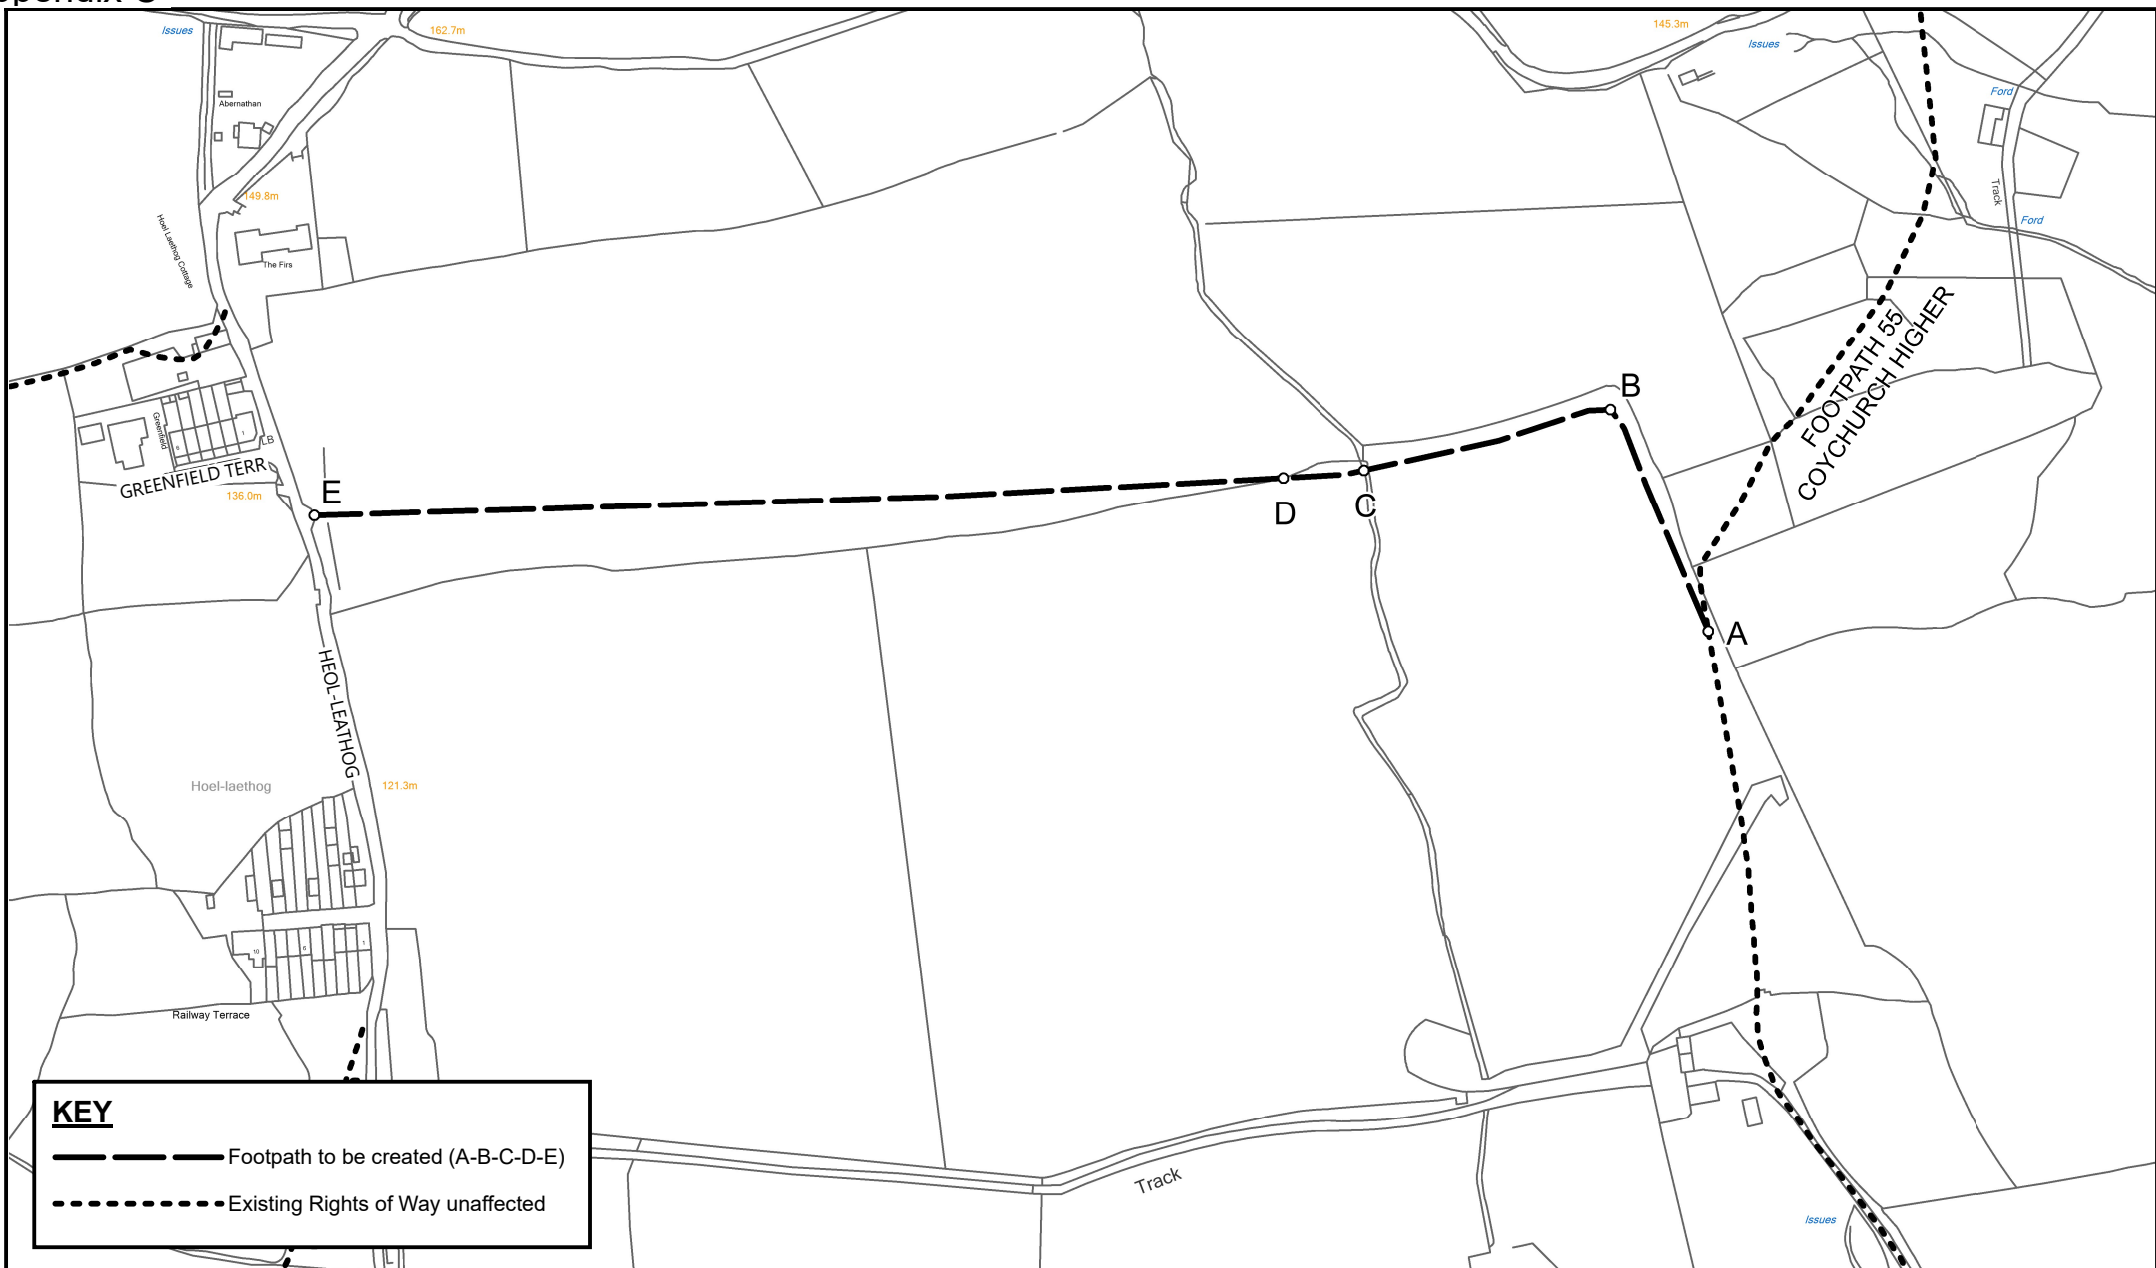

KEY

- Footpath to be created (A-B-C-D-E)
- Existing Rights of Way unaffected

Cyngor Bwrdeistref Sirol



COMMUNITIES DIRECTORATE

Corporate Director
Communities

Civic Offices
Angel Street
Bridgend CF31 4WB
Telephone (01656) 643643

PUBLIC PATH CREATION AGREEMENT HIGHWAYS ACT 1980 SECTION 25 BRIDGEND COUNTY BOROUGH COUNCIL (FOOTPATH 59 COYCHURCH HIGHER)



Scale 1:3,000

Date: 18/03/2025

©Crown Copyright and database right 2025.
Ordnance Survey AC0000851951. Use of this
data is subject to terms and conditions.

©Hawlfraint a hawliau cronfa ddata'r Goron
2025. Rhif Trwydded yr Arolwg Ordnans
AC0000851951. Mae defnydd o'r data hwn yn
ddarostyngedig i delerau ac amodau.