



**BLOCK 1  
FIRST FLOOR PLAN**

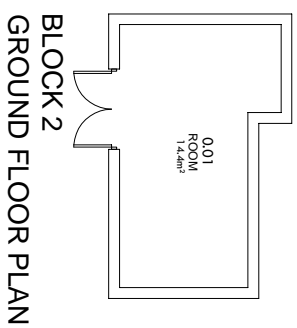


**BLOCK 2  
GROUND FLOOR PLAN**

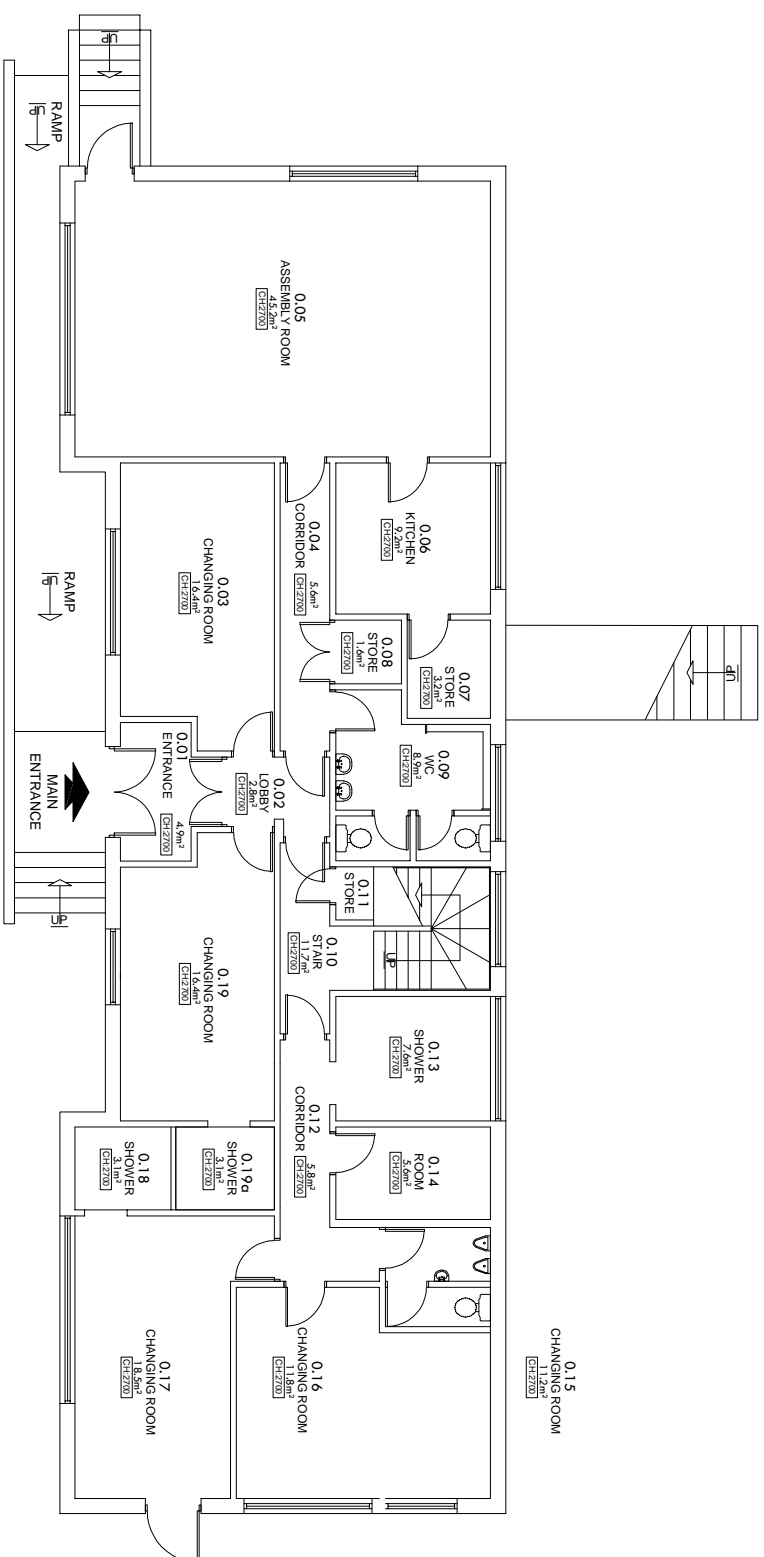


**BLOCK 1  
GROUND FLOOR PLAN**

KEY	
Room Use / Name:	ENTRANCE
Room Area:	4.9m <sup>2</sup>
Ceiling Height:	CH:2700
Room No.:	0.01
* Room No. should be prefixed by UPRN and Block No. to read 70022.1.0.01	

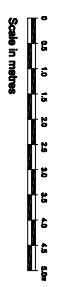

UPRN - 70022  
 CAE GOLF PLAYING FIELDS PAVILION  
 CEFN ROAD, CEFN CRIBWR, BRIDGEND  
 BLOCK 1 & BLOCK 2  
 GROUND & FIRST FLOOR PLAN  
 28.02.19

We need your help to maintain the accuracy of this data. Please e-mail [Architectural.Services@bridgend.gov.uk](mailto:Architectural.Services@bridgend.gov.uk) for any alterations to the plans.

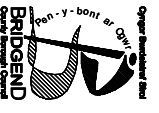
  
**BRIDGEND**  
 COUNTY BOROUGH COUNCIL  
 CORPORATE LANDLORD  
Frame Court, Bridgend,  
 CF31 4AP